




38066 RIVA DEL GARDA Via A. Lutti, 10
Tel. 0464-55 09 96, Fax 0464-55 91 41
Tel cell.: 335-70 74 613, e-mail: info@tecnostudiochizzola.com

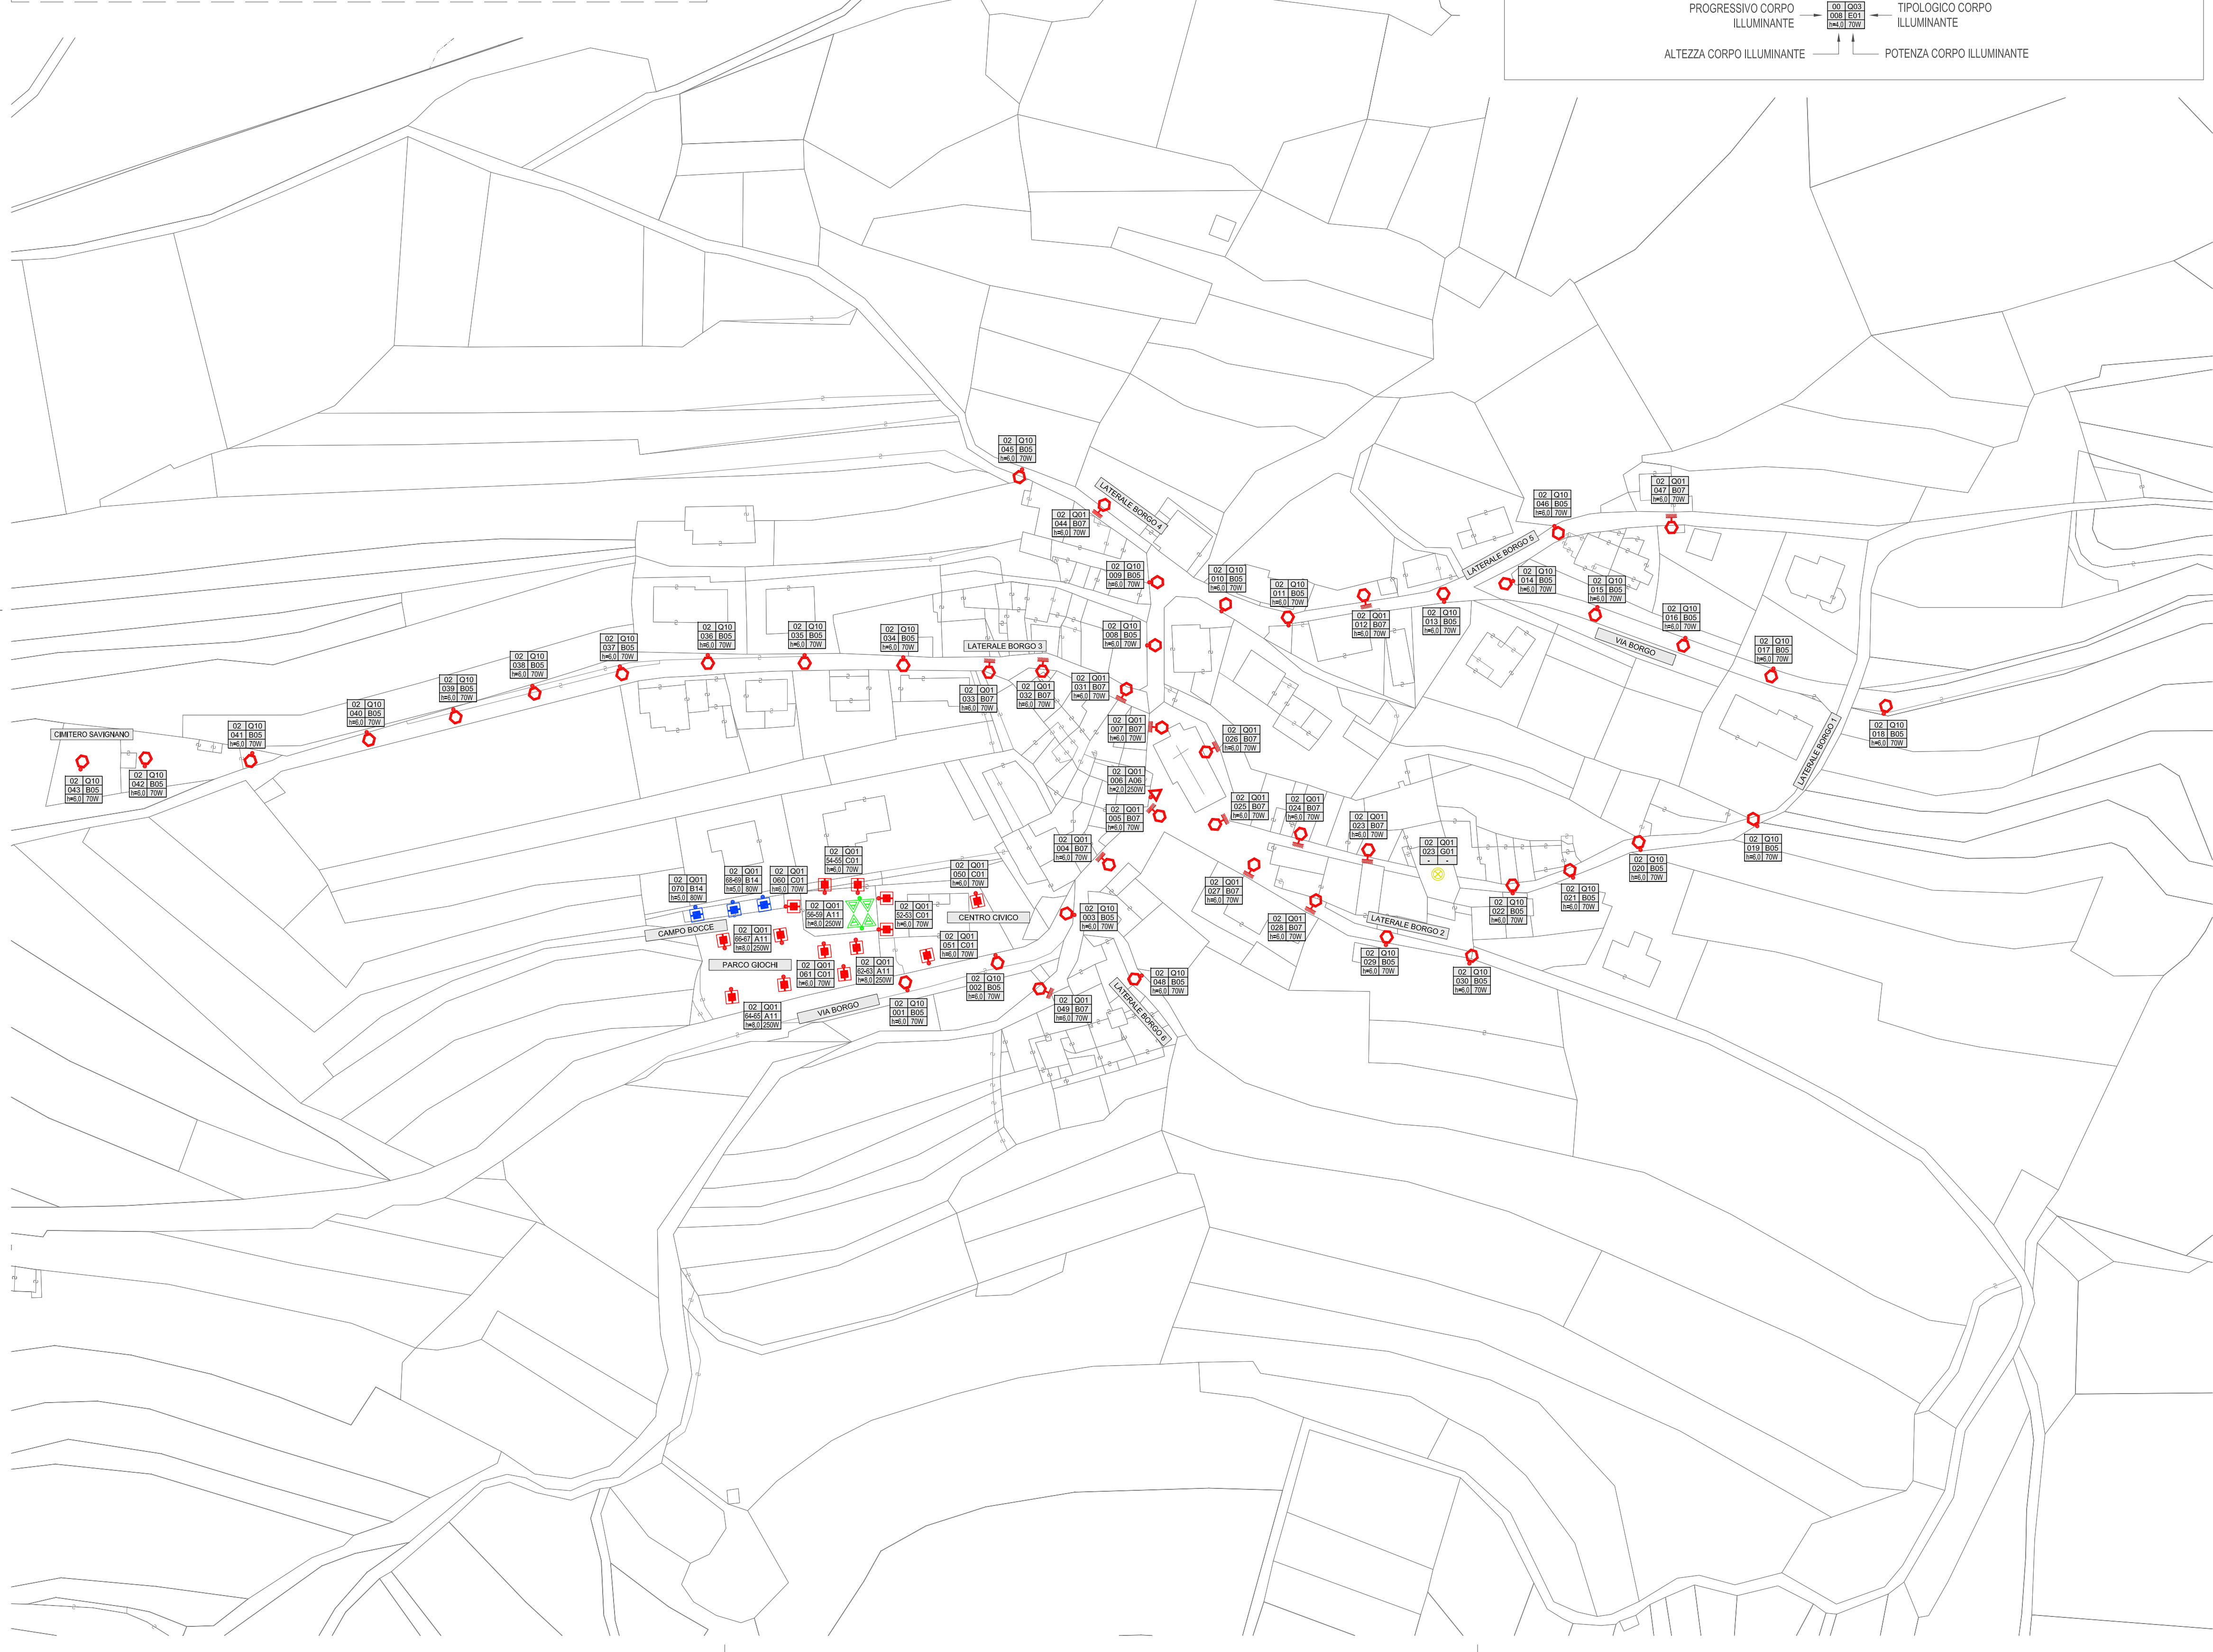

RILIEVO

TAV. N° 03

PLANIMETRIA CORPI ILLUMINANTI
SAVIGNANO - LOC. SERVIS

Per.Ind. Giuseppe Chizzola